


LEGEND:

- Parcels (Clallam County GIS)
- Reservoir Property Acquired by Clallam County
- Existing Irrigation Ditches and Laterals (GIS 2021)
- Existing Irrigation Pipelines (GIS 2021)
- Proposed Pipeline (Part of Reservoir Project)
- Future Pipeline (Not part of this project)
- Proposed Reservoir (Actual area, shape will depend on final configuration selected for design)
- Existing Structure
- Proposed Structure
- Flow Direction

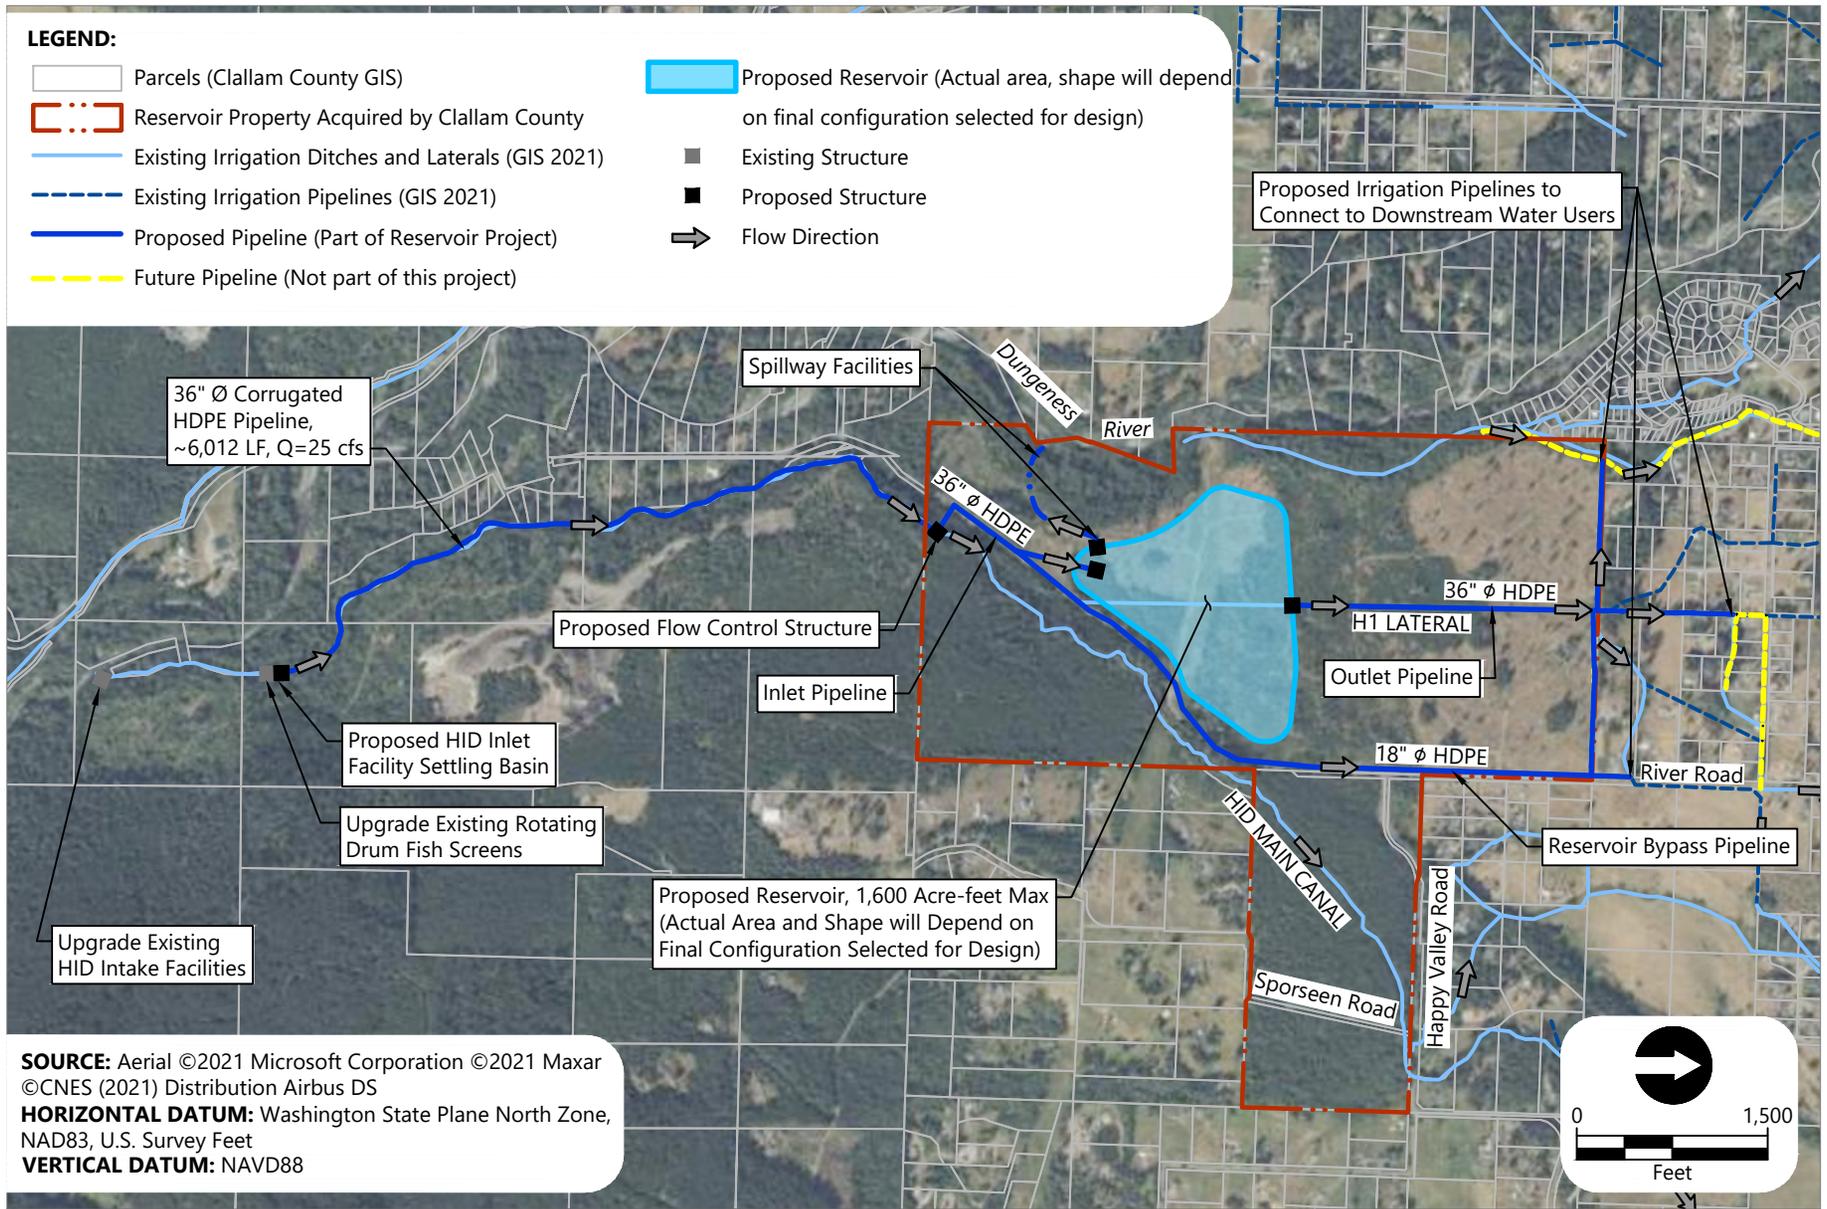

SOURCE: Aerial ©2021 Microsoft Corporation ©2021 Maxar ©CNES (2021) Distribution Airbus DS
HORIZONTAL DATUM: Washington State Plane North Zone, NAD83, U.S. Survey Feet
VERTICAL DATUM: NAVD88

Publish Date: 2024/10/21 1:38 PM | User: drice
 Filepath: K:\Projects\1439-Clallam County\Dungeness Off-Channel Reservoir\1439-WK-024 Maps for Public Meeting.dwg Figure A

